


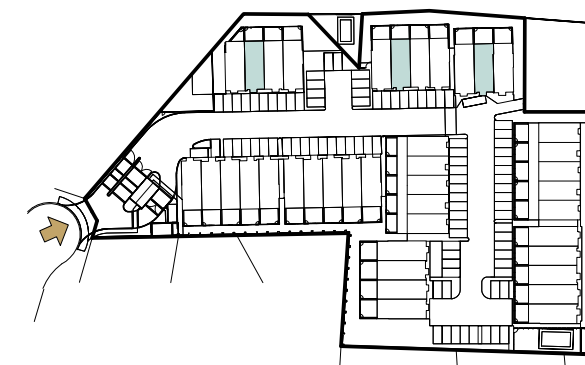

KINGSTON FOURWAYS


TYPE B AREA SCHEDULE

GROUND STOREY	
GROUND STOREY	54.24 m ²
DUCTS	0.40 m ²
COV. ENT.	0.59 m ²
<hr/>	
55.23 m ²	
FIRST STOREY	
FIRST STOREY	54.83 m ²
DUCTS	0.40 m ²
<hr/>	
55.23 m ²	
SECOND STOREY	
SECOND STOREY	36.31 m ²
DUCTS	0.44 m ²
<hr/>	
36.75 m ²	
<hr/>	
UNIT AREA	147.21 m ²
<hr/>	
OPEN AREA	
OPEN PATIO	18.49 m ²
OPEN TERRACE	14.88 m ²
<hr/>	
TOTAL AREA	180.58 m ²
SECTIONAL AREA	176.29 m ²




TYPE B

BLOCK TYPE A & B

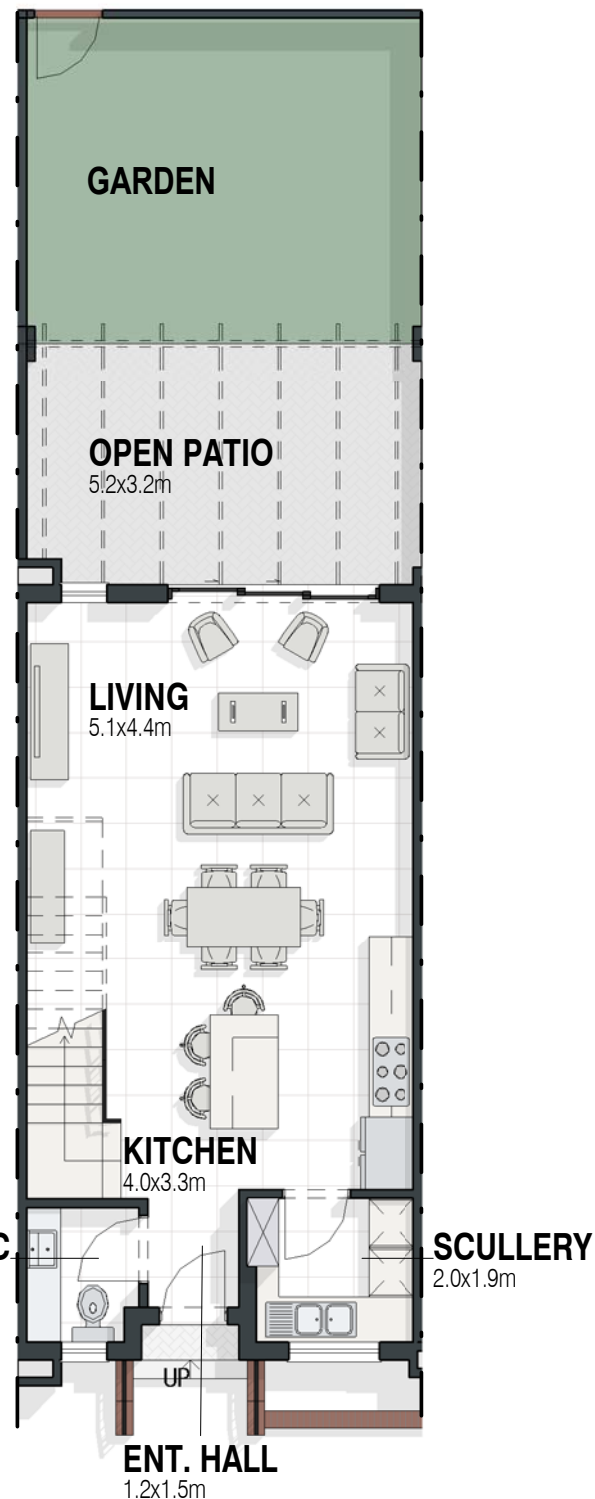

GROUND
SCALE 1 : 100 ON A3 PAGE
NORTH ORIENTATION AS PER SITE PLAN

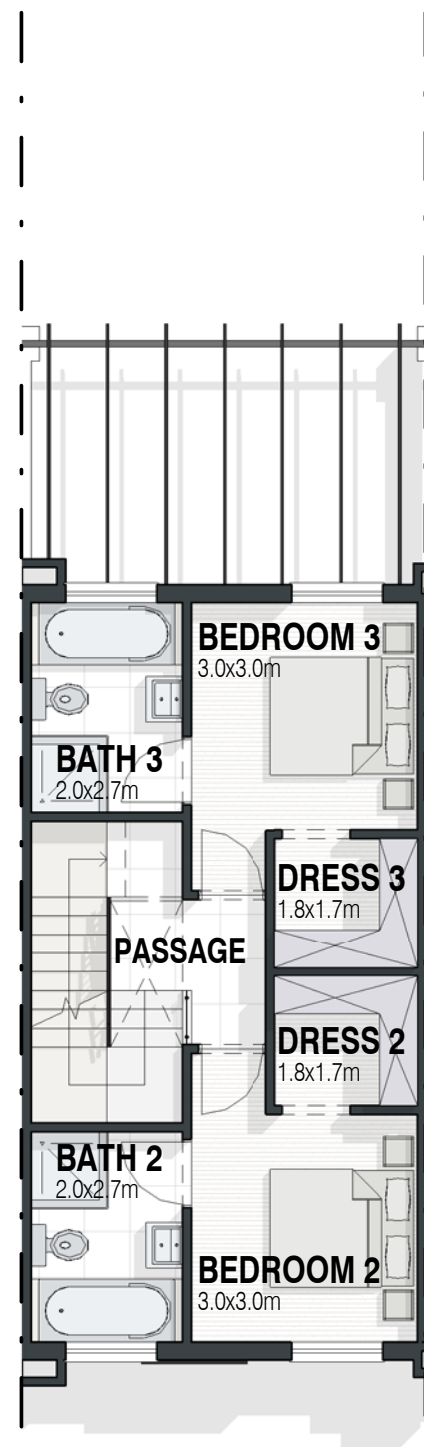

FIRST STOREY
SCALE 1 : 100 ON A3 PAGE
NORTH ORIENTATION AS PER SITE PLAN



SECOND STOREY
SCALE 1 : 100 ON A3 PAGE
NORTH ORIENTATION AS PER SITE PLAN