


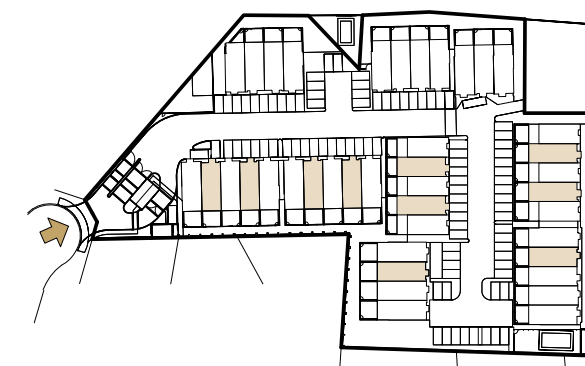

KINGSTON FOURWAYS


TYPE C AREA SCHEDULE

GROUND STOREY	
GROUND STOREY	54.15 m ²
DUCTS	0.28 m ²
COVERED PATIO	17.58 m ²
COV. ENT.	0.59 m ²
<hr/>	
FIRST STOREY	
FIRST STOREY	54.84 m ²
DUCTS	0.28 m ²
<hr/>	
SECOND STOREY	
SECOND STOREY	36.35 m ²
DUCTS	0.54 m ²
<hr/>	
UNIT AREA	
<hr/>	
OPEN AREA	
OPEN TERRACE	14.53 m ²
<hr/>	
TOTAL AREA	179.14 m ²
SECTIONAL AREA	175.64 m ²



TYPE C


BLOCK TYPE C, D, E & E1

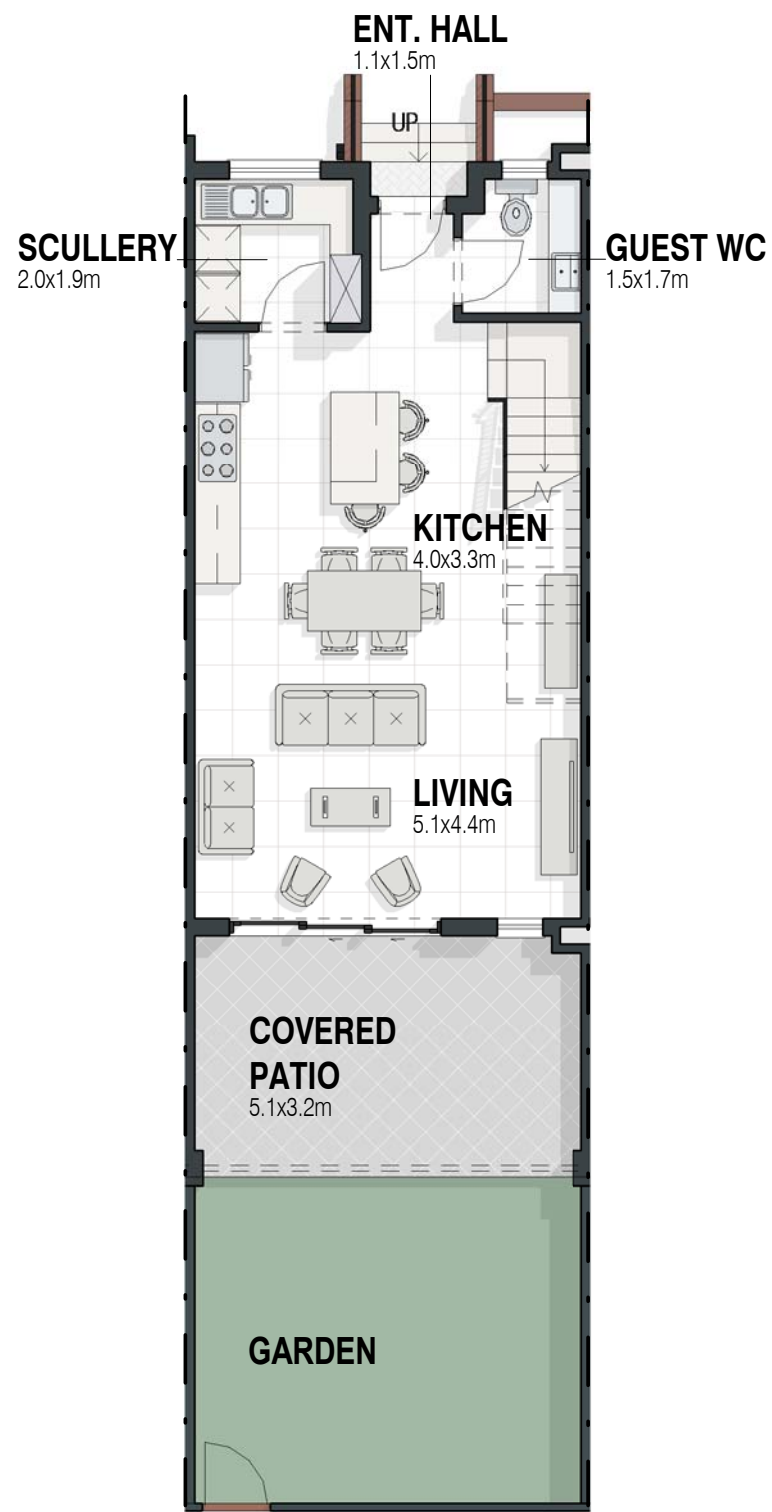

GROUND
SCALE 1 : 100 ON A3 PAGE
NORTH ORIENTATION AS PER SITE PLAN



FIRST STOREY
SCALE 1 : 100 ON A3 PAGE
NORTH ORIENTATION AS PER SITE PLAN

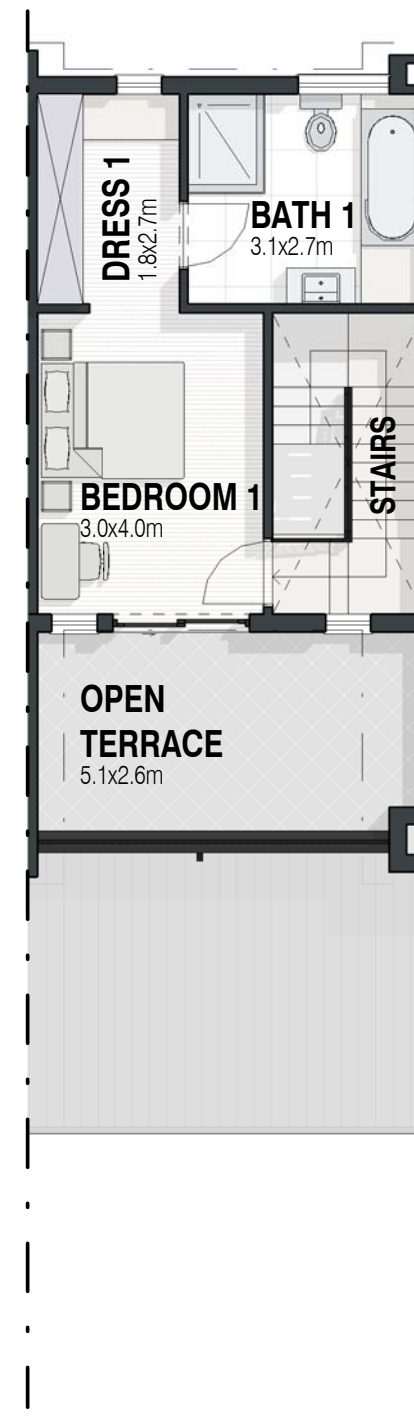

SECOND STOREY
SCALE 1 : 100 ON A3 PAGE
NORTH ORIENTATION AS PER SITE PLAN

ALL AREAS ARE APPROXIMATE AND SUBJECT TO FINAL SURVEY. FOR SPECIFIC UNIT, PATIO & GARDEN AREAS PLEASE REFER TO AREA SCHEDULE.

DRAWINGS ARE SUBJECT TO FINAL DESIGN REVIEW BY DEVELOPER. ALL CABINETS ARE SUBJECT TO FINAL DESIGN.

KITCHEN APPLIANCES (EXCLUDING STOVE, WHICH IS SUPPLIED) & FURNITURE ARE NOT INCLUDED IN THE SALE OF UNITS.

UNITS ARE SHOWN ON THEIR OWN & NOT IN RELATION TO THE ADJACENT UNITS. FOR UNIT ORIENTATION REFER TO SITE PLAN. FOR YARD WALL POSITION PLEASE REFER TO SITE PLAN.

0501-141 M 356 C (2023-06-29)