




KINGSTON FOURWAYS

TYPE D AREA SCHEDULE


GROUND STOREY	
GROUND STOREY	58.06 m ²
DUCTS	0.40 m ²
COVERED PATIO	16.22 m ²
COV. ENT.	1.03 m ²
	75.71 m ²
FIRST STOREY	
FIRST STOREY	59.73 m ²
DUCTS	0.50 m ²
	60.23 m ²
SECOND STOREY	
SECOND STOREY	57.07 m ²
DUCTS	0.50 m ²
	57.57 m ²
UNIT AREA	193.51 m ²

TOTAL AREA	193.51 m ²
SECTIONAL AREA	184.51 m ²

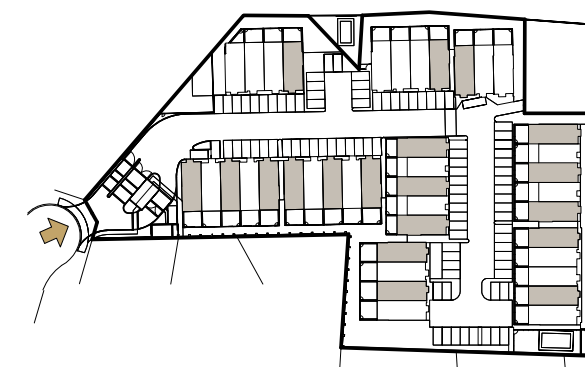


TYPE D


ALL BLOCK TYPES

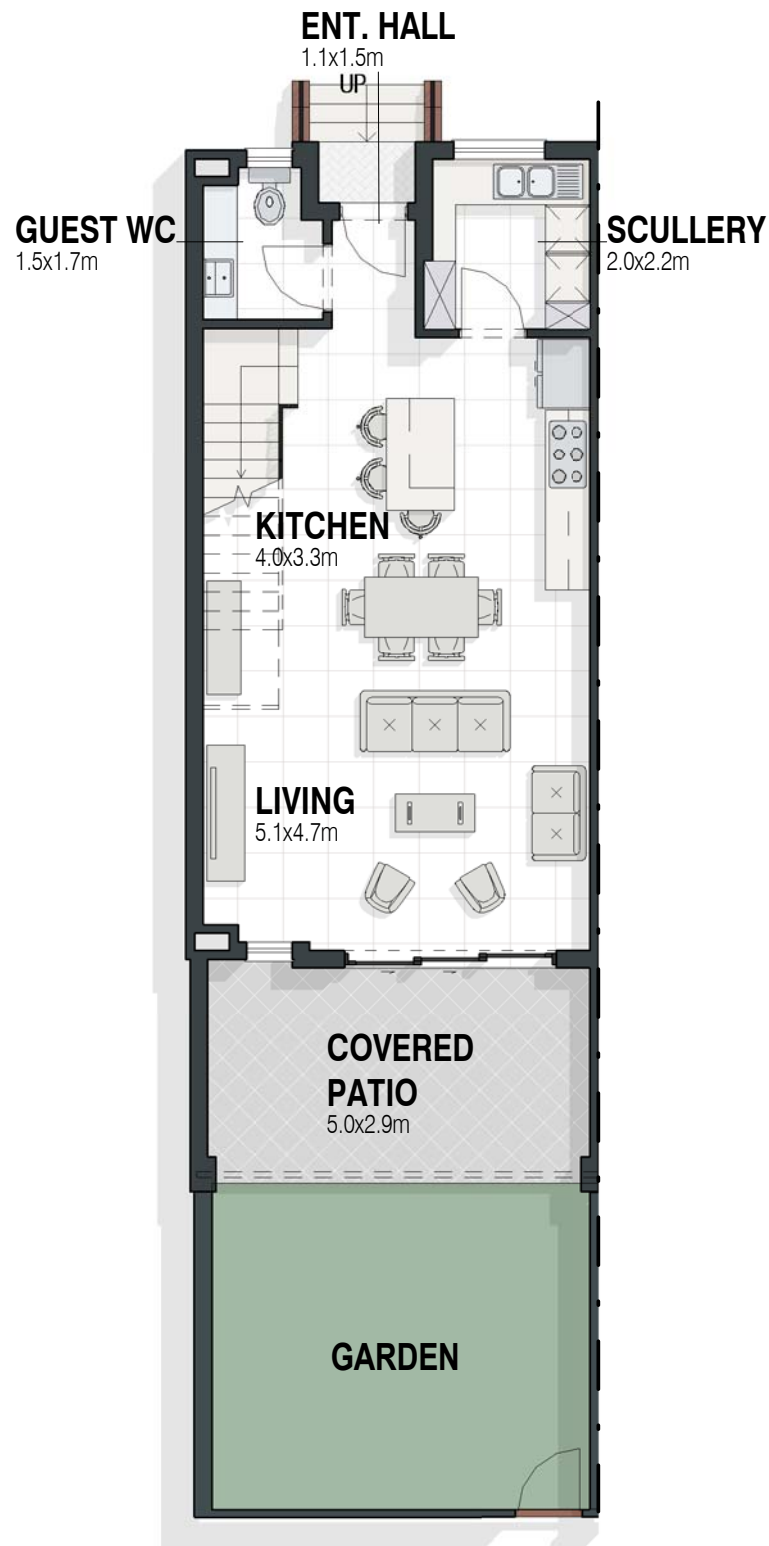

GROUND
SCALE 1 : 100 ON A3 PAGE
NORTH ORIENTATION AS PER SITE PLAN

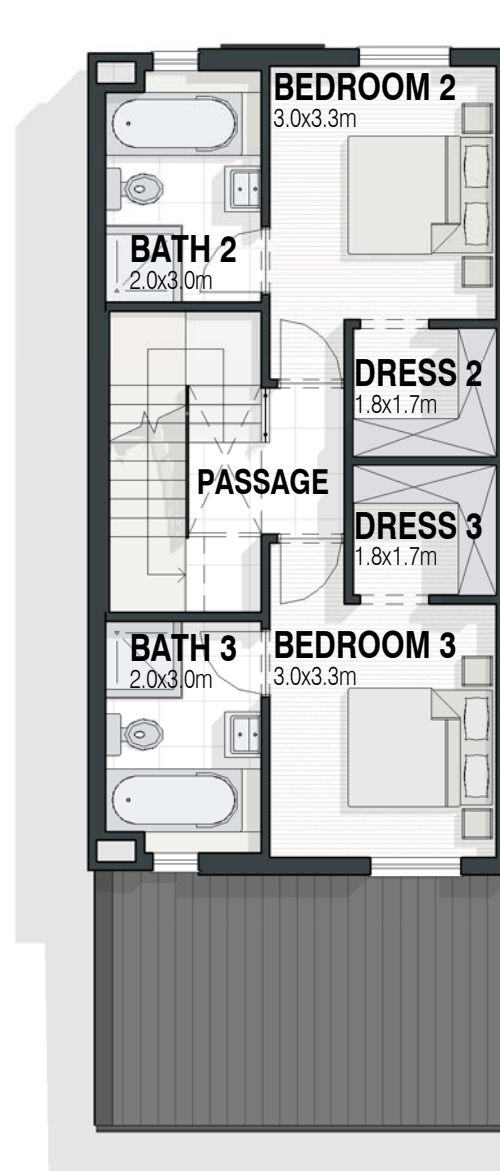

FIRST STOREY
SCALE 1 : 100 ON A3 PAGE
NORTH ORIENTATION AS PER SITE PLAN

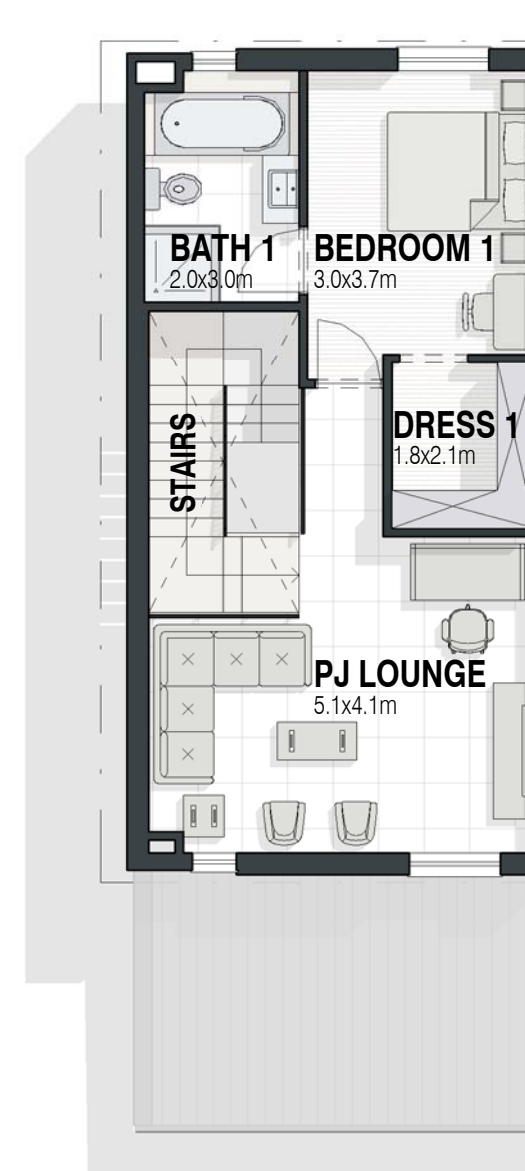

SECOND STOREY
SCALE 1 : 100 ON A3 PAGE
NORTH ORIENTATION AS PER SITE PLAN

ALL AREAS ARE APPROXIMATE AND SUBJECT TO FINAL SURVEY. FOR SPECIFIC UNIT, PATIO & GARDEN AREAS PLEASE REFER TO AREA SCHEDULE.
DRAWINGS ARE SUBJECT TO FINAL DESIGN REVIEW BY DEVELOPER. ALL CABINERY IS SUBJECT TO FINAL DESIGN.
KITCHEN APPLIANCES (EXCLUDING STOVE, WHICH IS SUPPLIED) & FURNITURE ARE NOT INCLUDED IN THE SALE OF UNITS.
UNITS ARE SHOWN ON THEIR OWN & NOT IN RELATION TO THE ADJACENT UNITS. FOR UNIT ORIENTATION REFER TO SITE PLAN. FOR YARD WALL POSITION PLEASE REFER TO SITE PLAN.
0501-141 M 364 C (2023-06-29)